

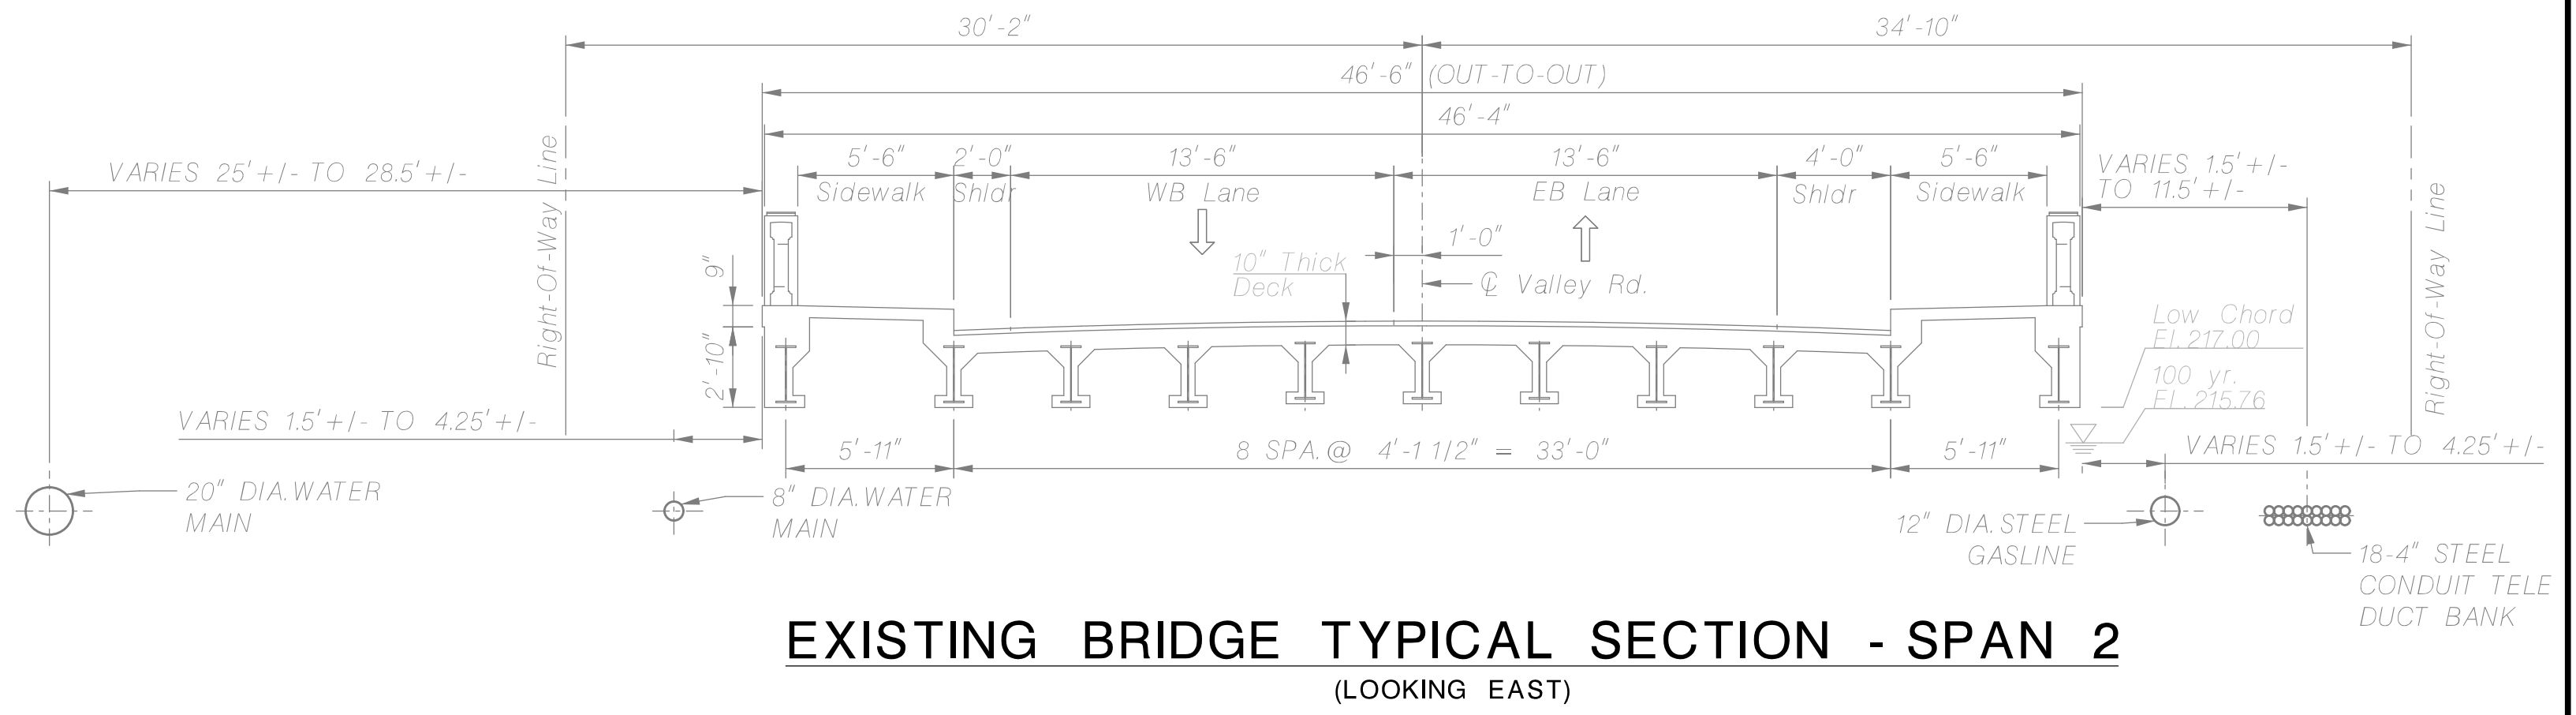
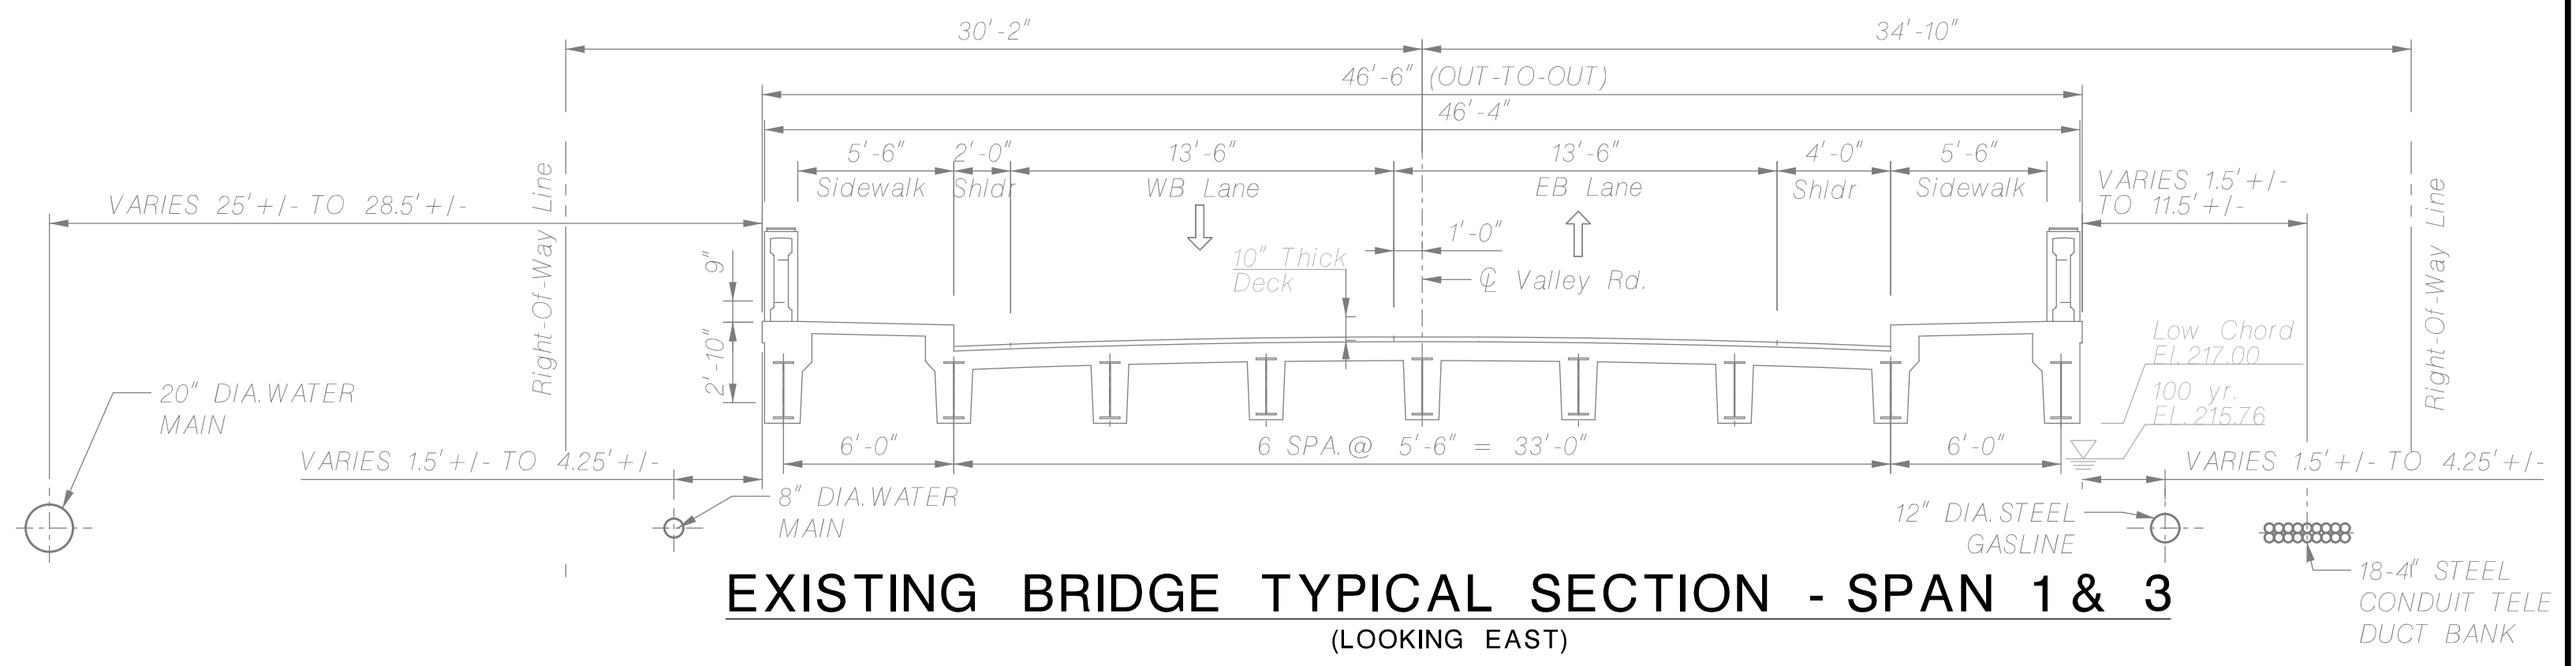
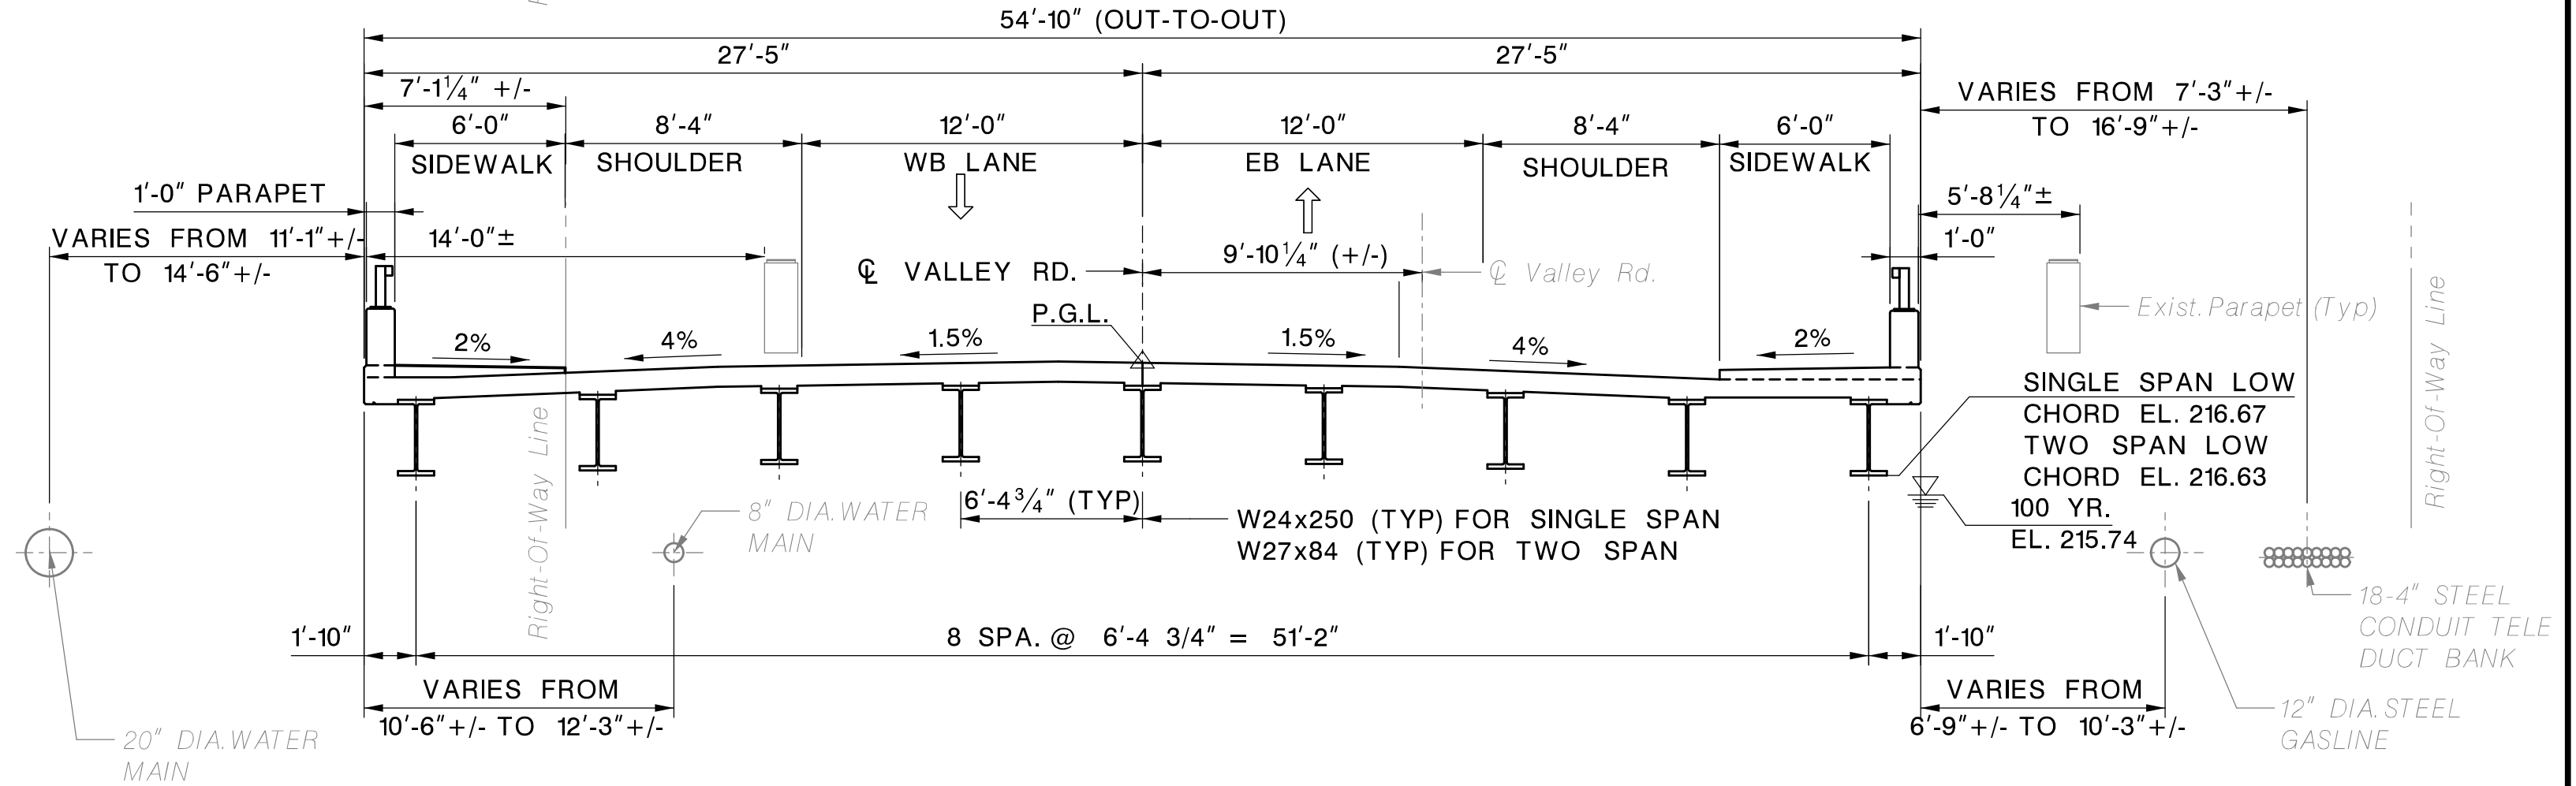
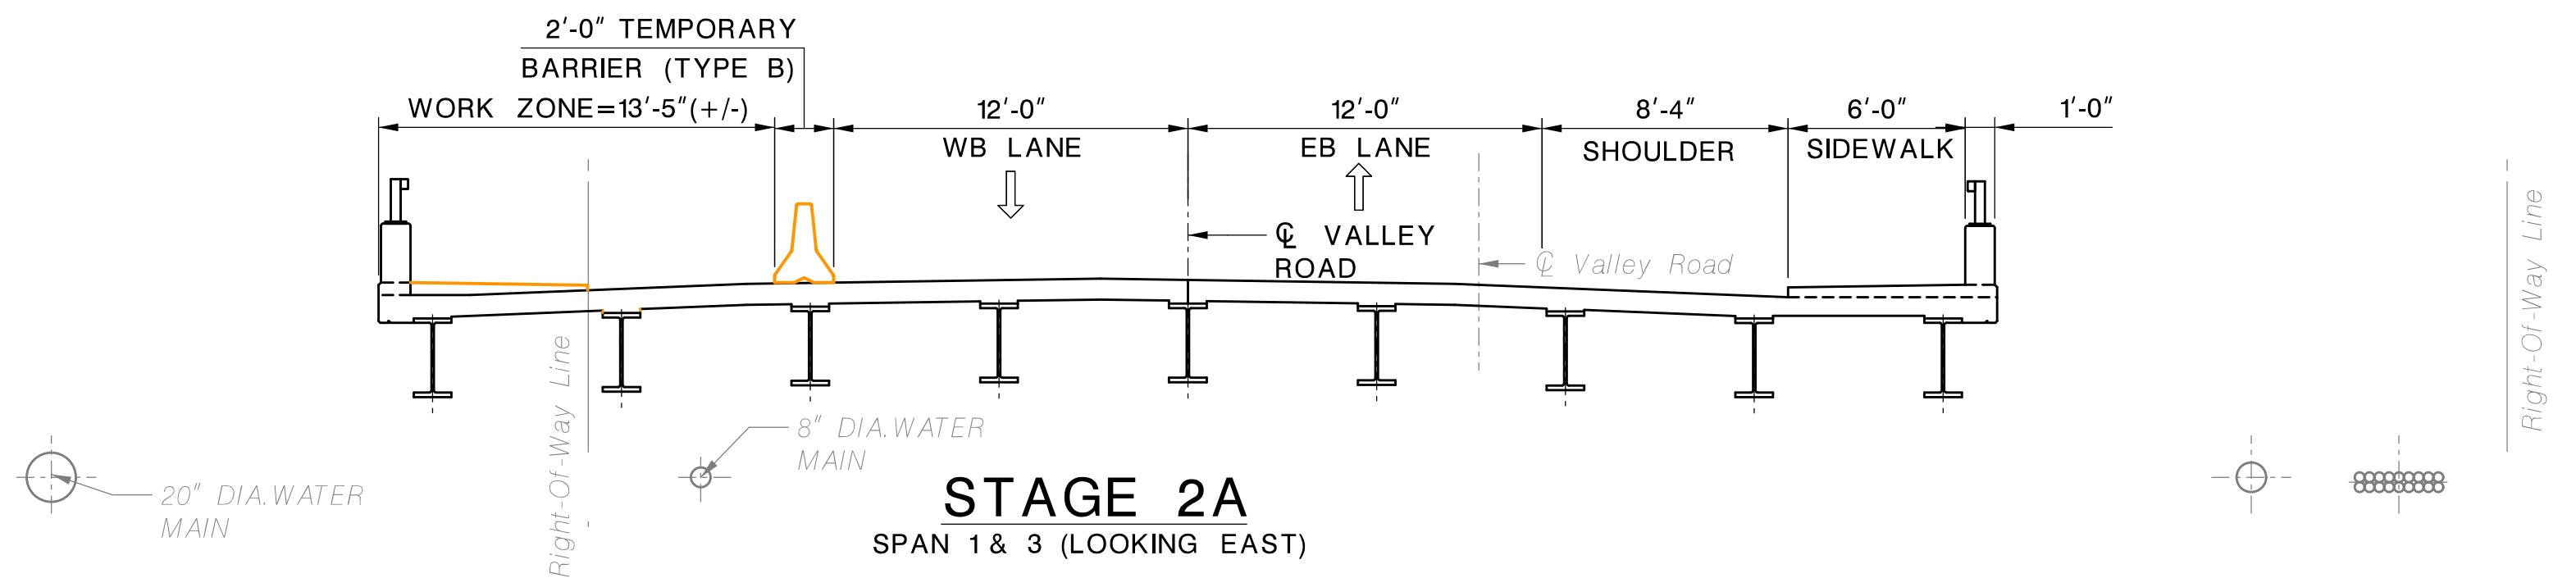


PPA - SHIFT ALIGNMENT NORTH MAINTAIN ALL LANES, NO SIDEWALK DURING CONSTRUCTION

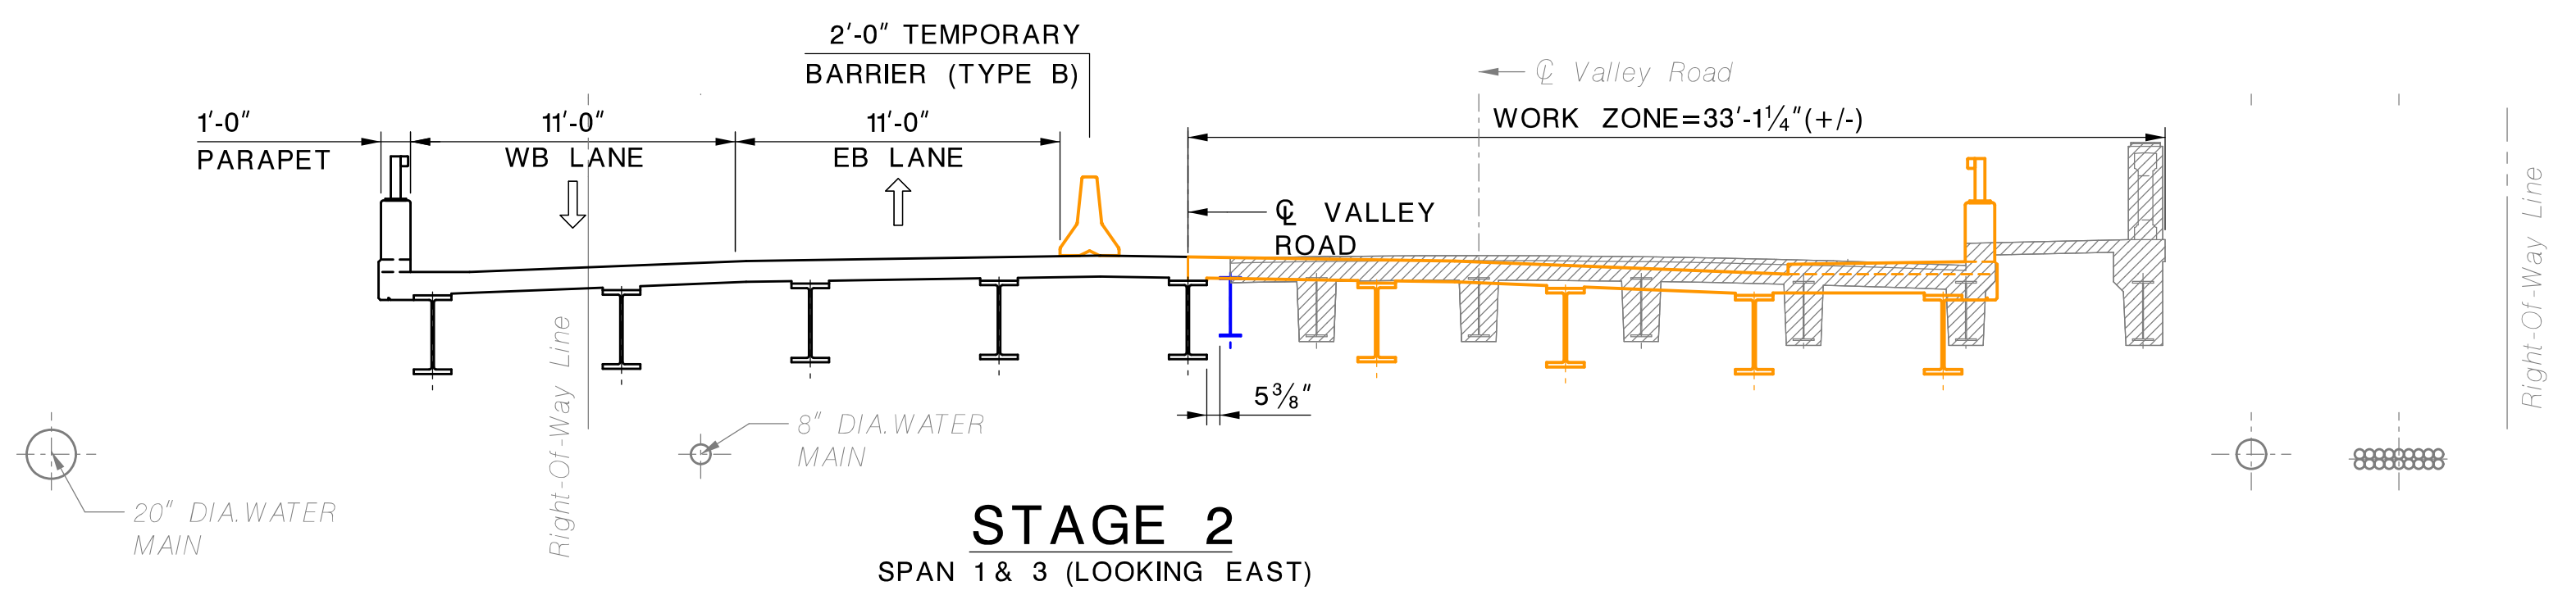

EXISTING BRIDGE

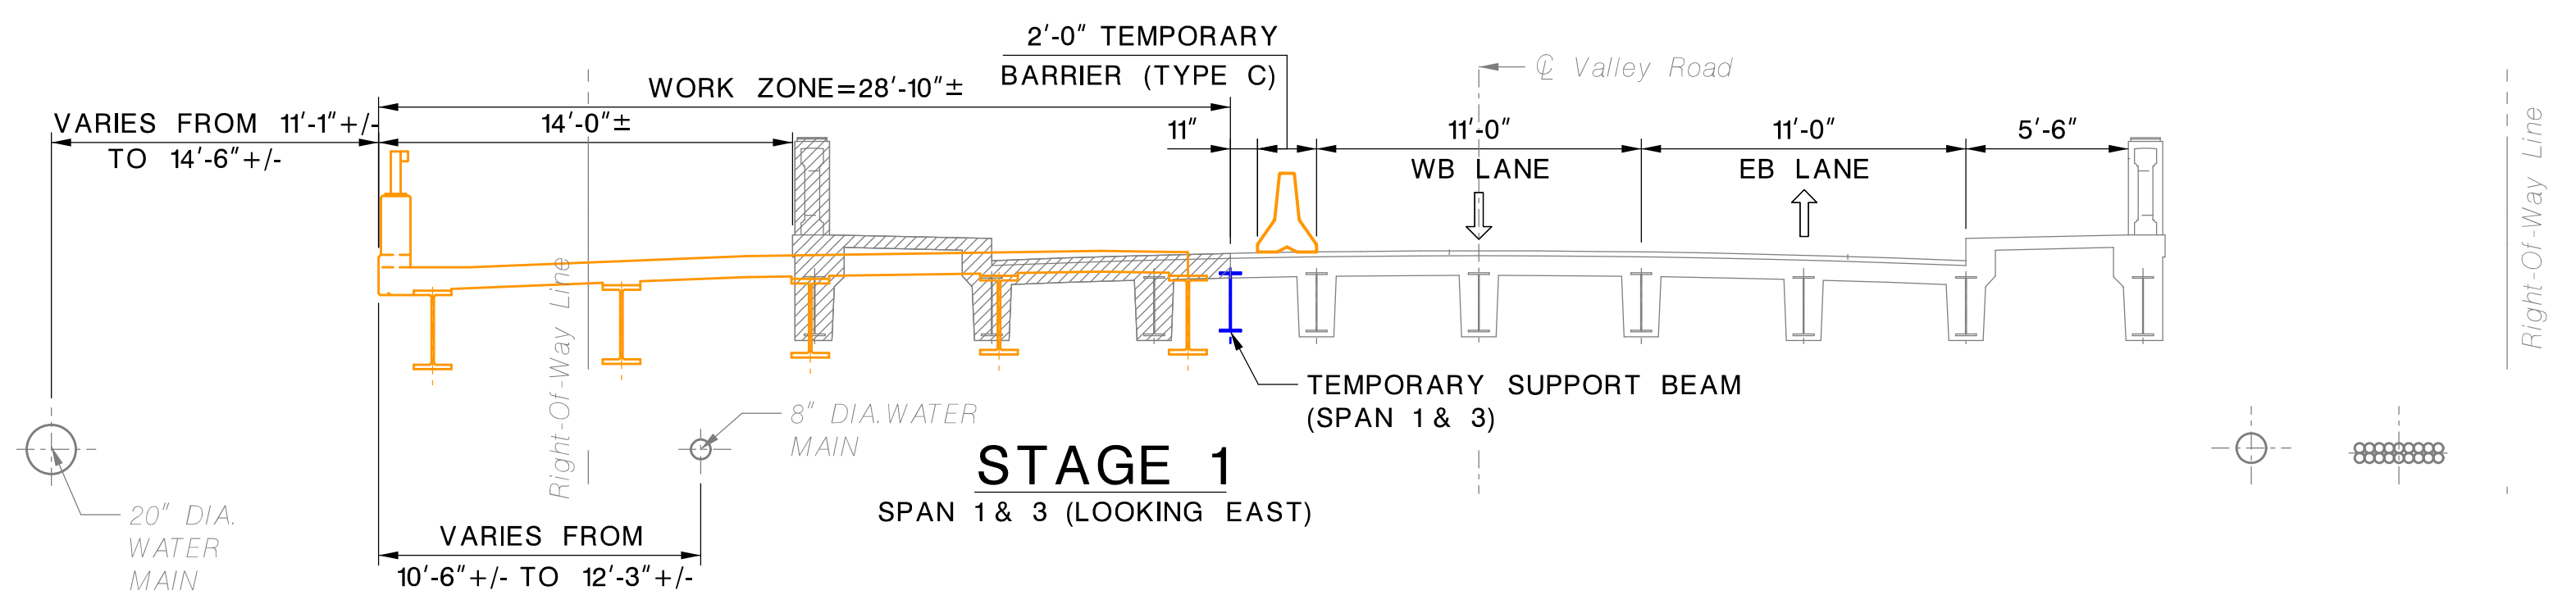

TYPICAL SECTION - STEEL ROLLED BEAM ALTERNATIVE (LOOKING EAST)

SINGLE SPAN CONFIGURATION (83'-0")

2-SPAN (45'-6" - 45'-6") CONFIGURATION